


BOBEL'S **OP** office **plus**

DATE	DESCRIPTION	SCALE
7/21/2014	EXISTING LAYOUT	1/8" = 1'-0"
		DATE 8/18/09
		INPUT AEM
		FILE LO CO AUDITOR
		APPR

Bobel's Office Plus Amherst Location
 1953 Cooper Foster Pk Rd. (440) 960-7070 Fax (440) 960-7111

The architectural data represented herein was provided by the client. This drawing is intended to be used for furniture layout and budgeting purposes only. Bobel's Office Plus assumes no liability arising from the use of this drawing beyond it's original intent. This drawing is the property of Bobel's Office Plus.

FURNITURE PLAN
 LO. CO. AUDITOR

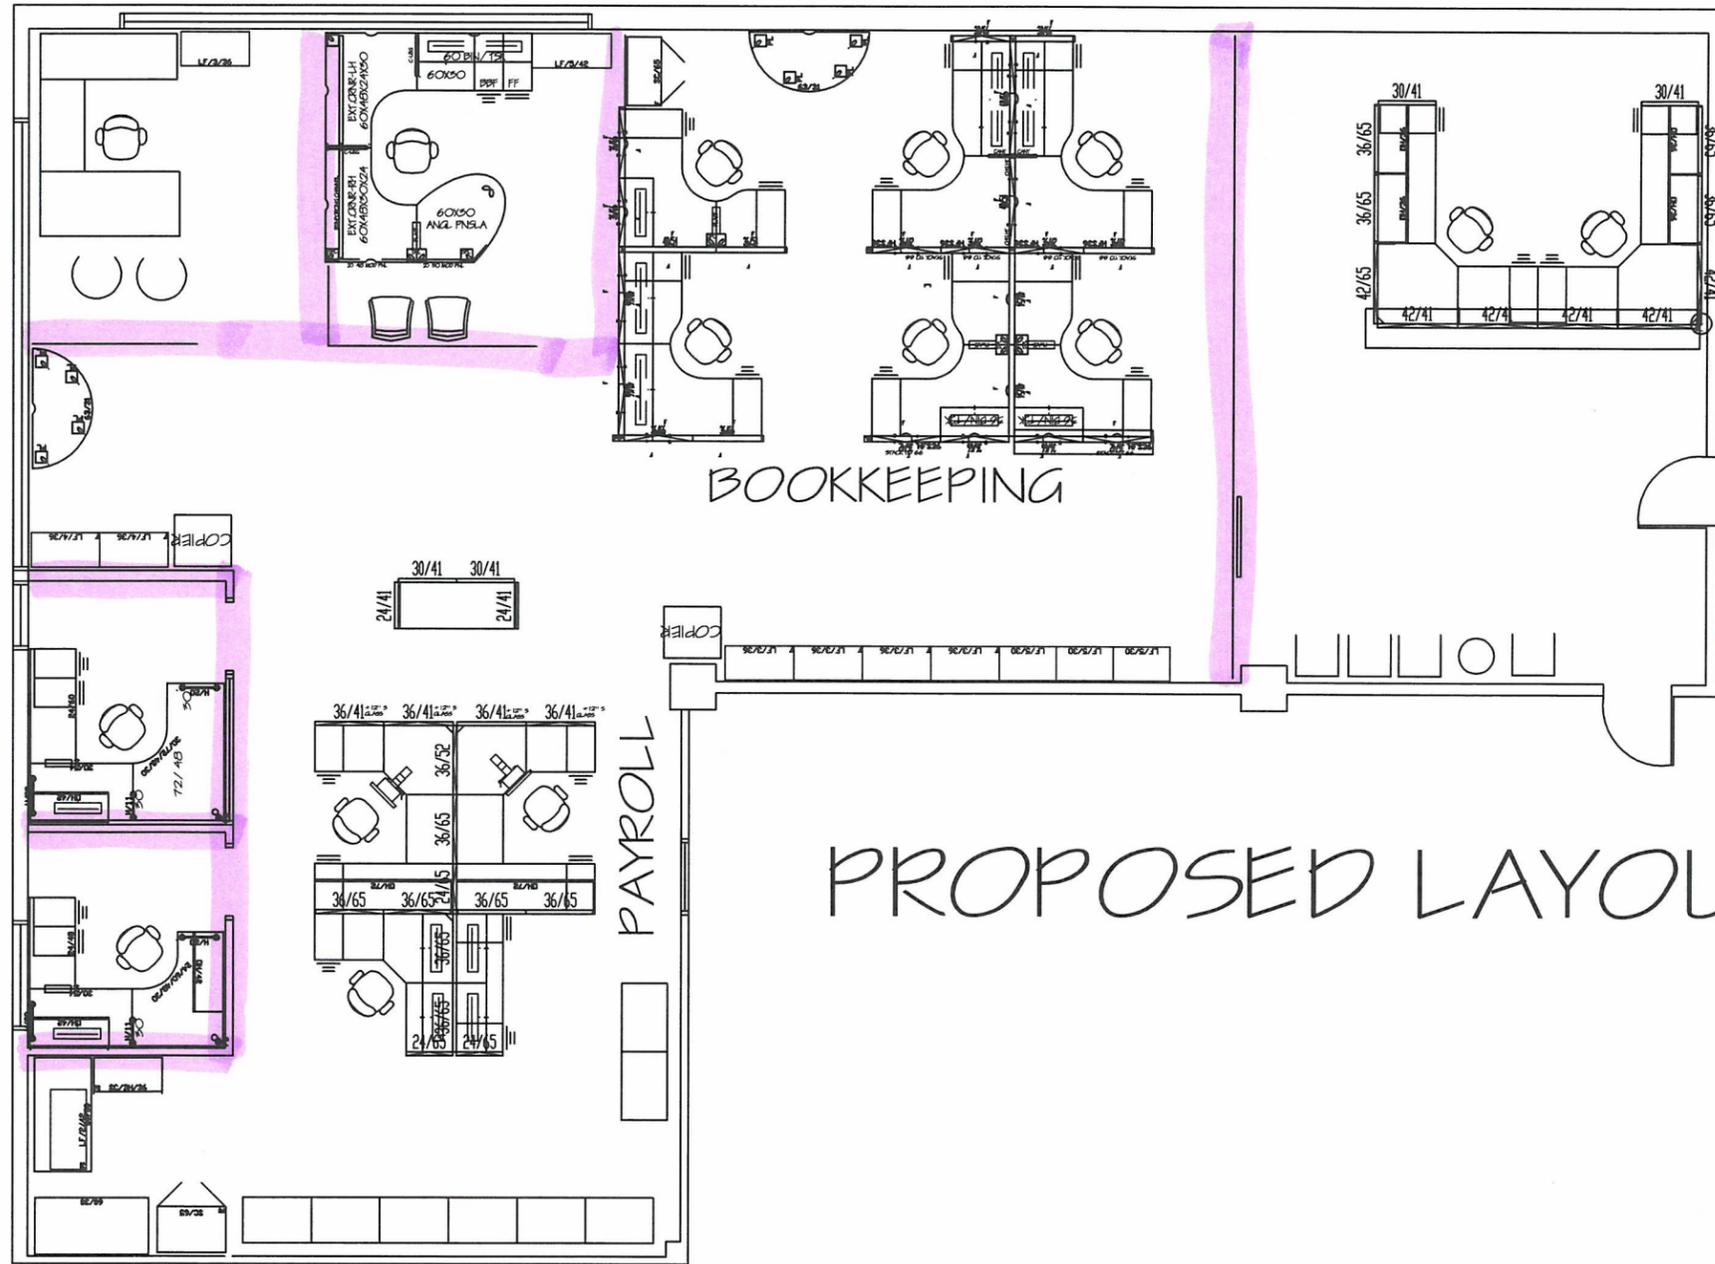

CONCORD PRODUCTS

- Floor to ceiling Laminate panels 2" glass sliding doors.

- STACKERS -

- Fabric stackers for on top of panels to ceiling.

PROPOSED LAYOUT

	DATE	DESCRIPTION	SCALE	Bobel's Office Plus Amherst Location 1953 Cooper Foster Pk Rd. (440) 960-7070 Fax (440) 960-7111	FURNITURE PLAN
	7/2/2014	EXISTING LAYOUT	1/8" = 1'-0"		
			DATE	The architectural data represented herein was provided by the client. This drawing is intended to be used for furniture layout and budgeting purposes only. Bobel's Office Plus assumes no liability arising from the use of this drawing beyond it's original intent. This drawing is the property of Bobel's Office Plus.	LO. CO. AUDITOR
			8/18/09		
		INPUT			
		AEM	FILE		
		LO CO AUDITOR	APPR		