


Existing Layouts

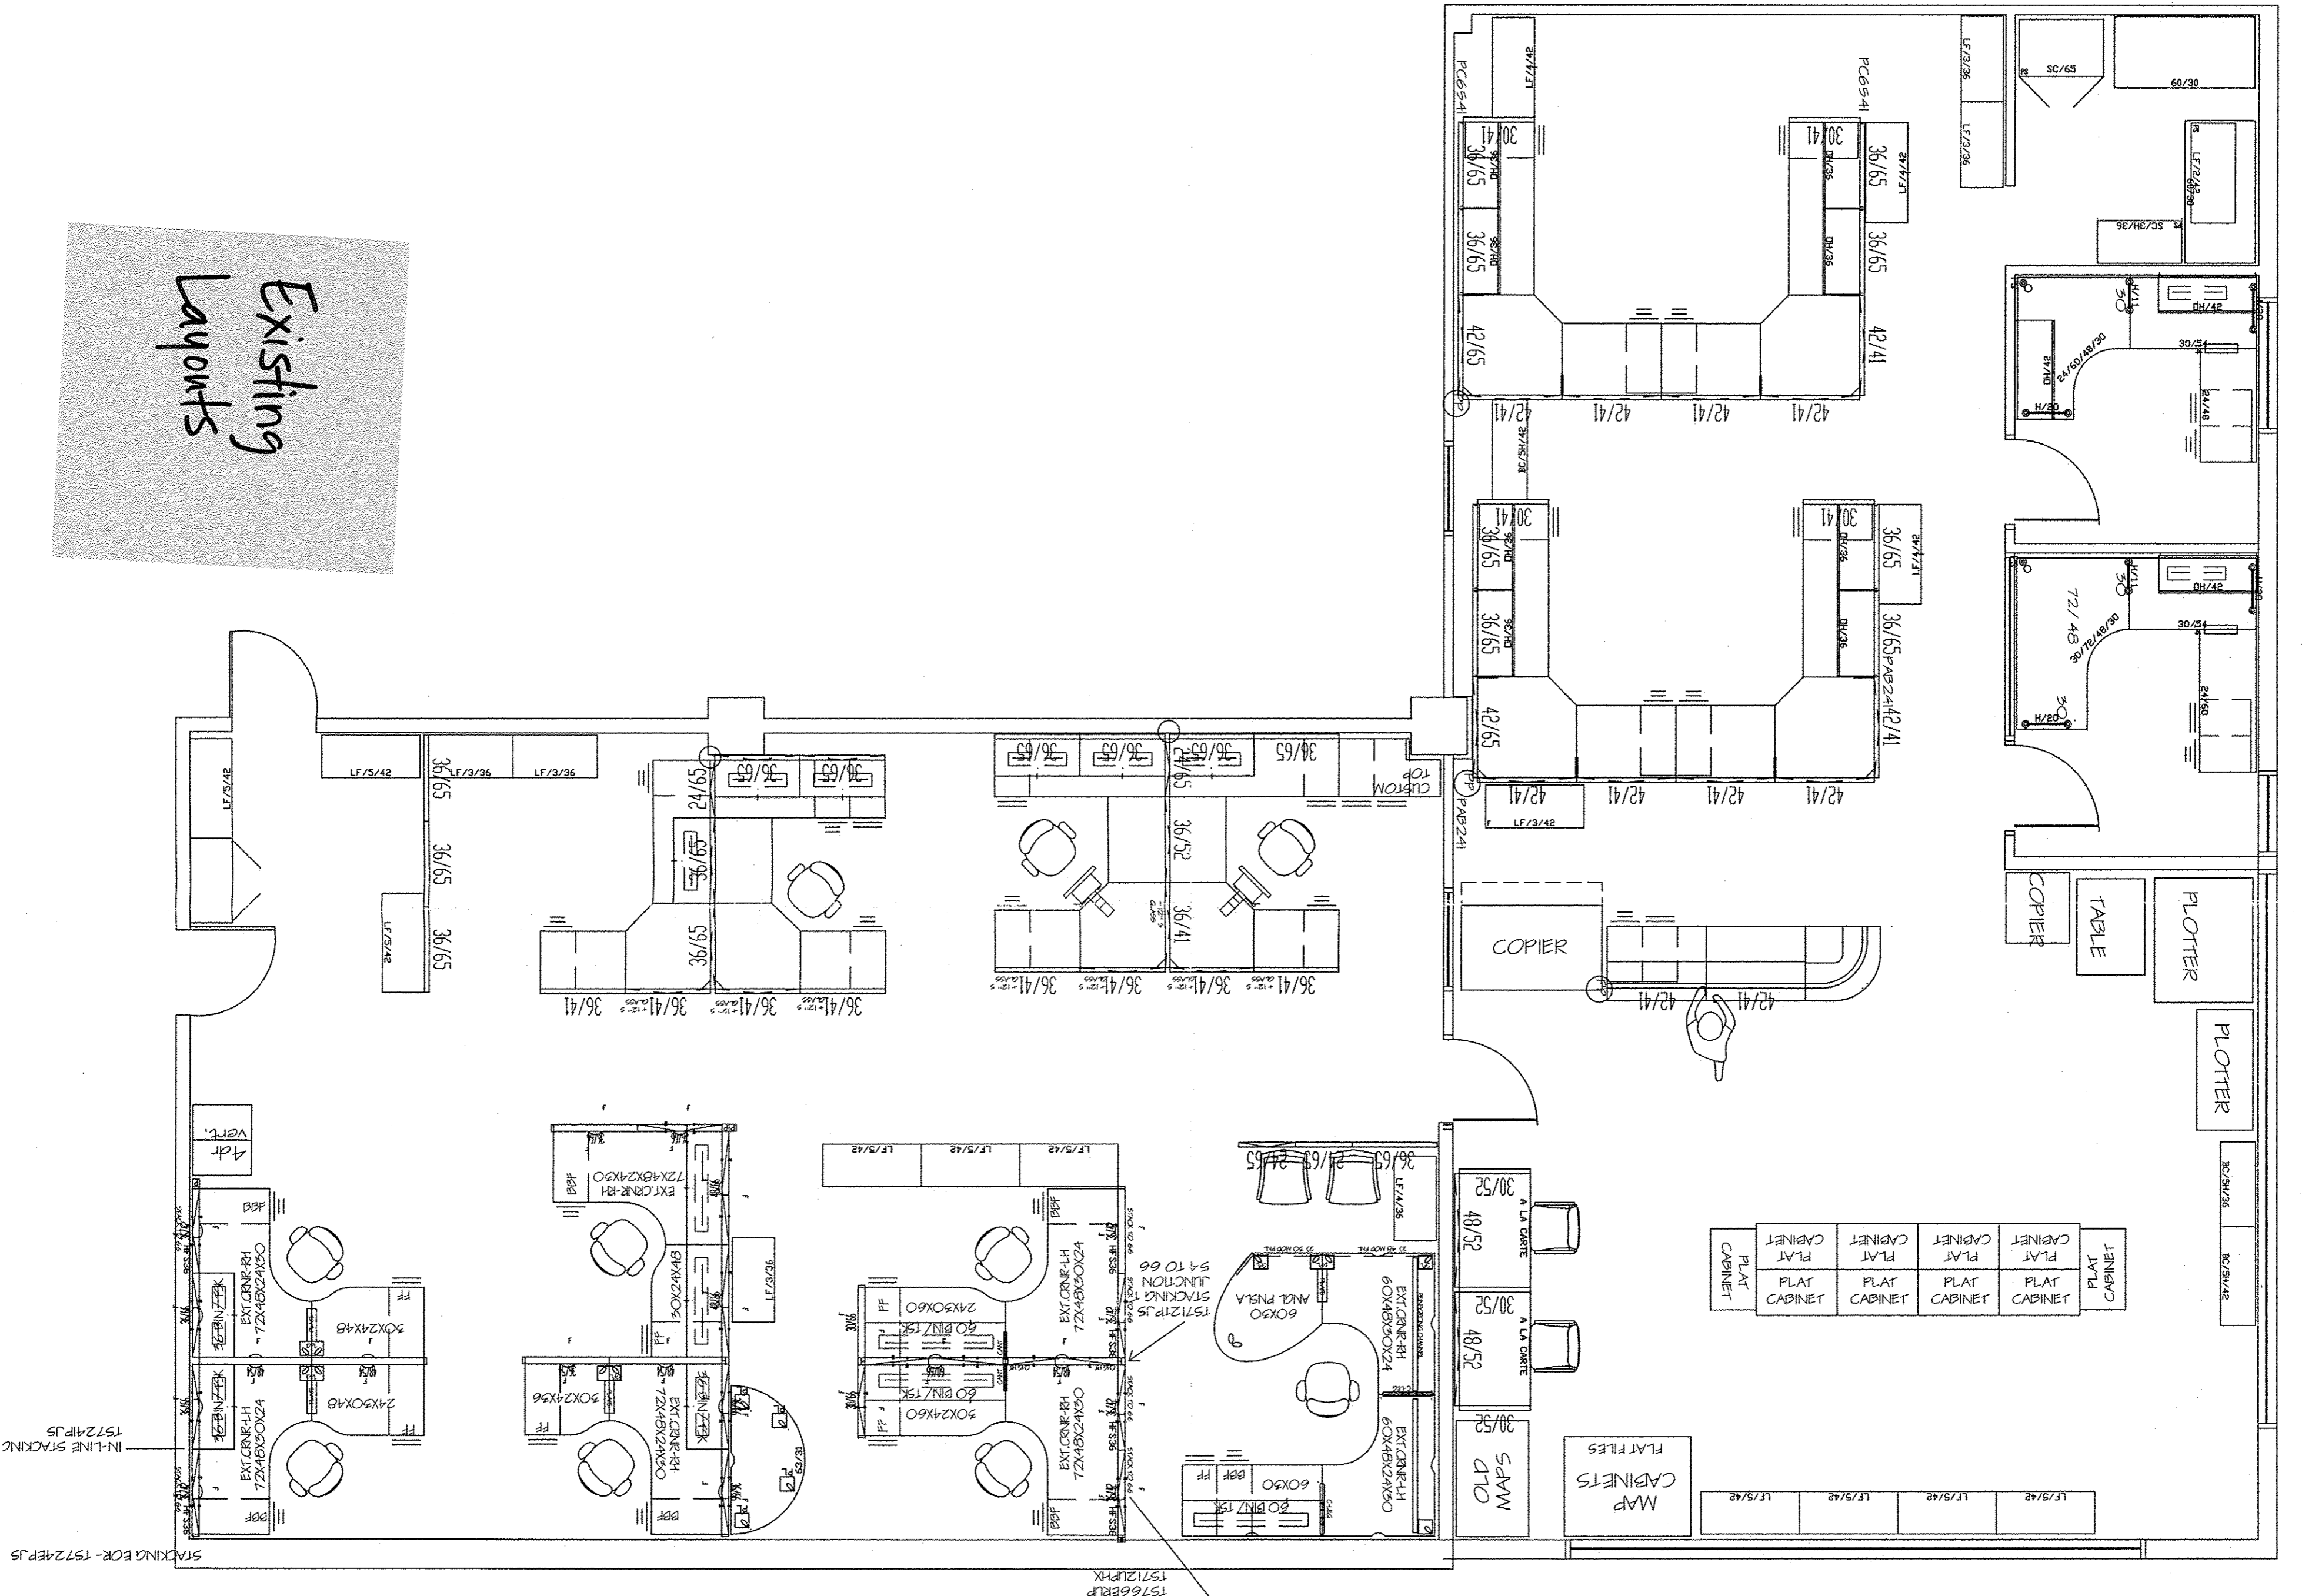

EXISTING AS OF 8/8/2014



DATE	DESCRIPTION	SCALE
8/18/09	FURNITURE LAYOUT	1/4" = 1'-0"

Bobel's Office Plus Amherst Location
 1953 Cooper Foster Pk. Rd. (440) 960-7070 Fax (440) 960-7111
 The architectural data represented herein was provided by the client. This drawing is intended to be used for furniture layout and budgeting purposes only. Bobel's Office Plus assumes no liability arising from the use of this drawing beyond it's original intent. This drawing is the property of Bobel's Office Plus.

FURNITURE PLAN
 LORAIN COUNTY AUDITOR